


VILLA 8

3 BEDROOMS / 2 BATHROOMS / DOUBLE GARAGE

AREA ANALYSIS

FLOOR PLAN AREA : 136.67m²
GARAGE : 36.61m²
TOTAL : 173.28m²
DECKS : 32.2m²

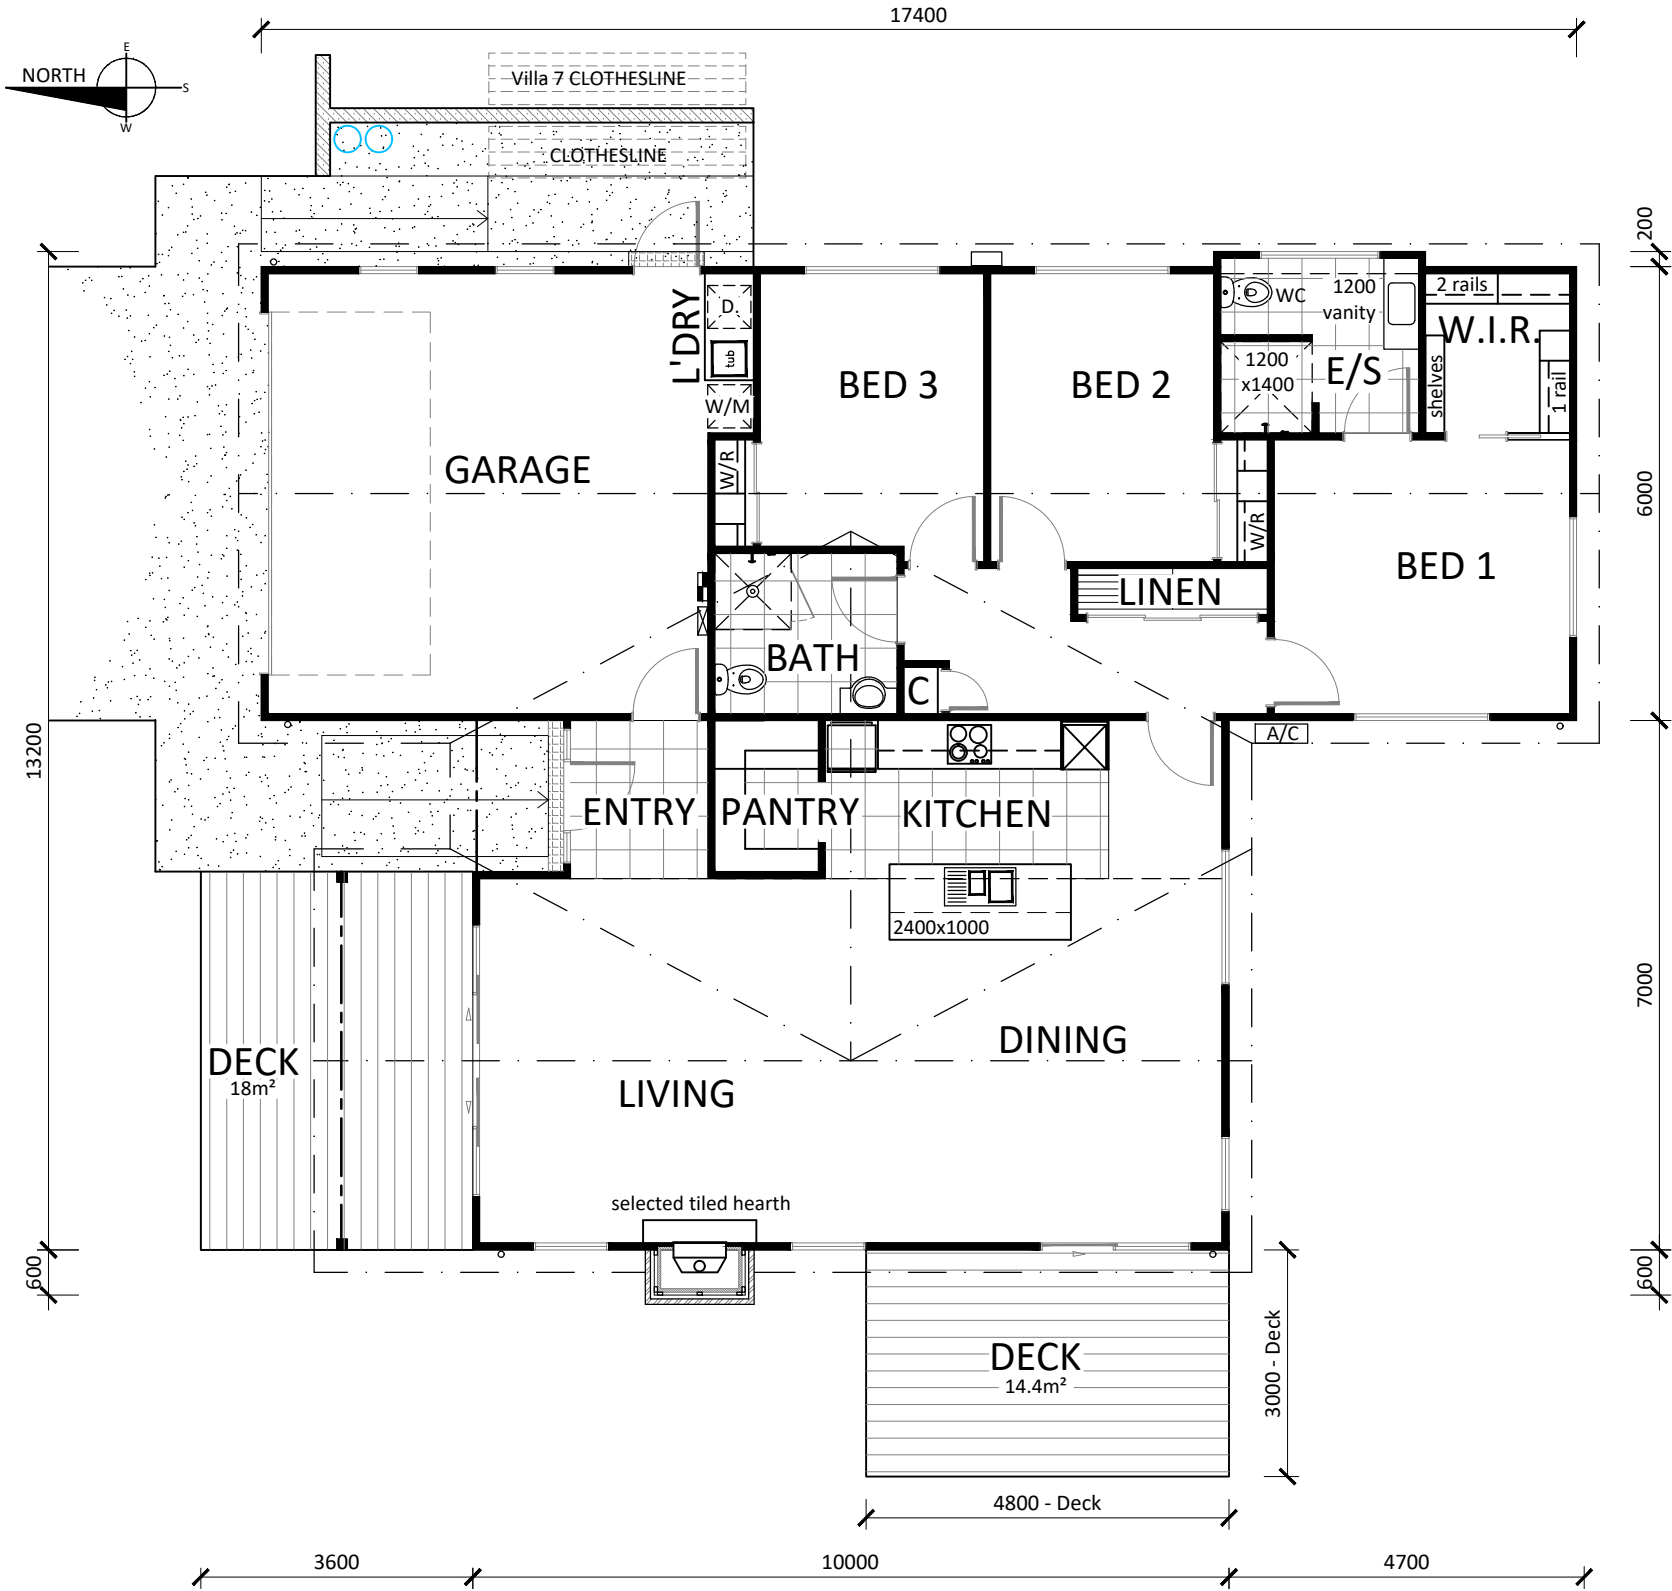

VILLA FLOOR PLAN

SCALE 1:100 @A3

