


NORTH

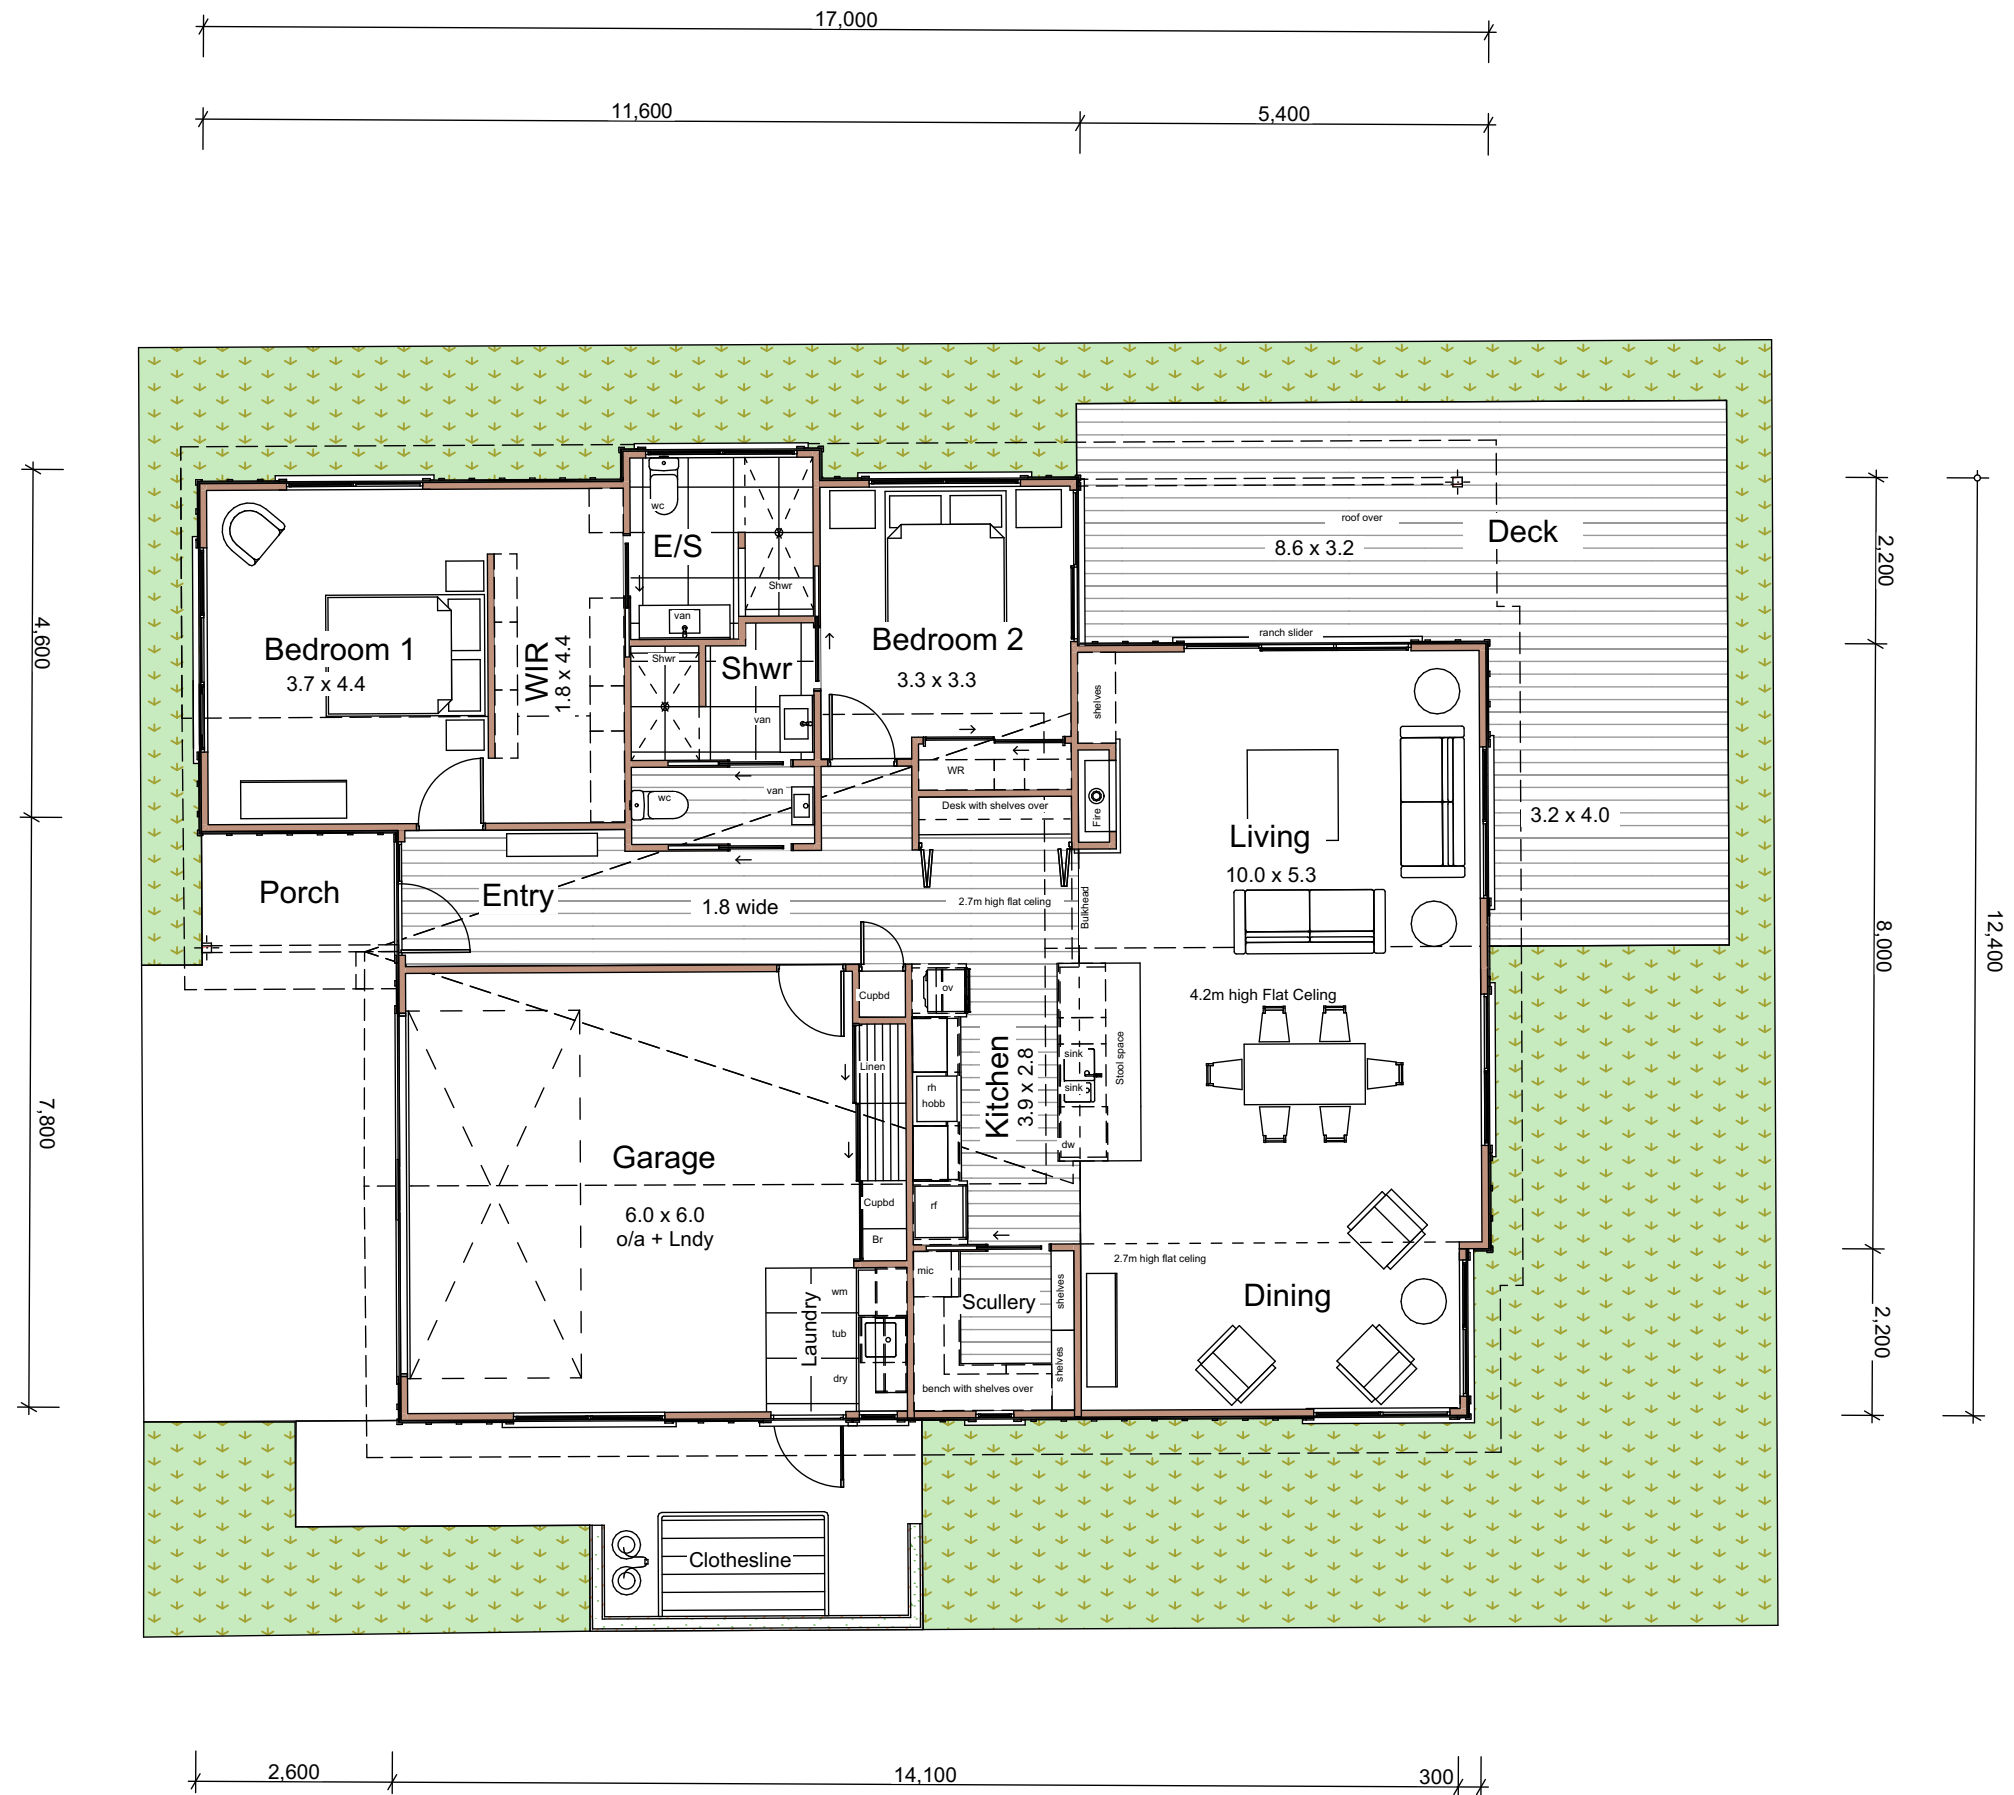

Floor Plan

TE AWA LIFECARE VILLAGE - Proposed Villa 74

Drawn: K Small (Reg Architect)


Date: 25.08.2025

Scale: 1:100 on A3




TE AWA


Lifecare Village

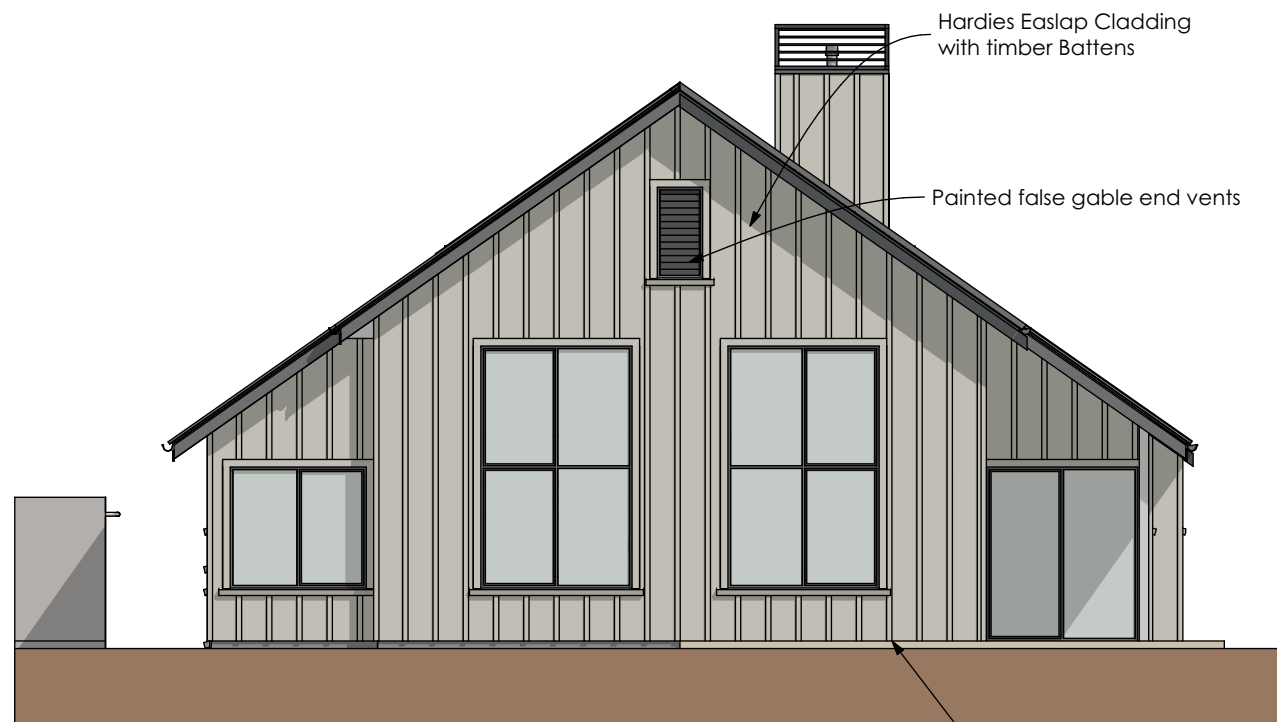


North Elevation

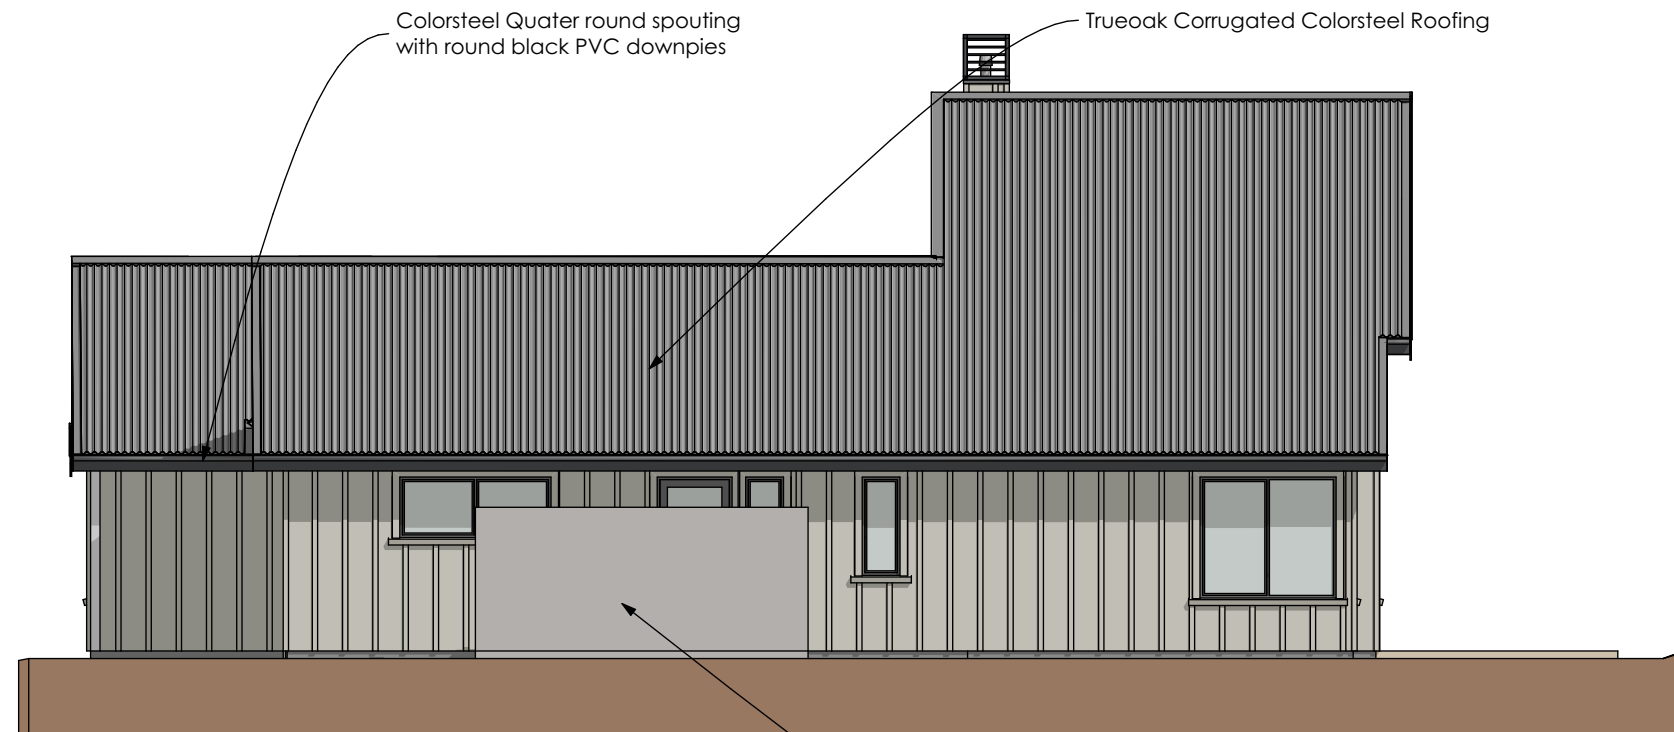

East Elevation

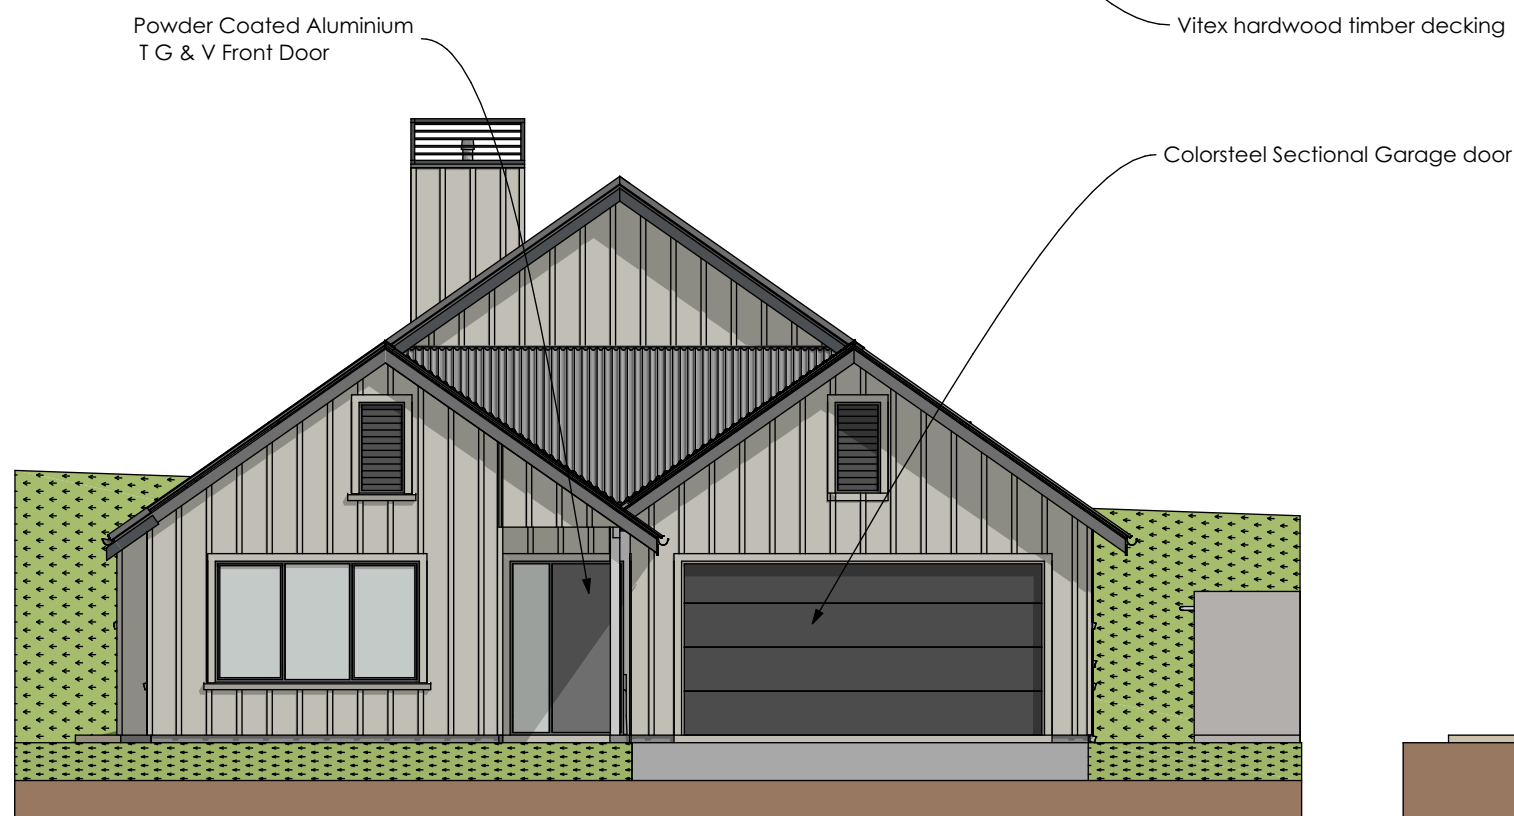

South Elevation

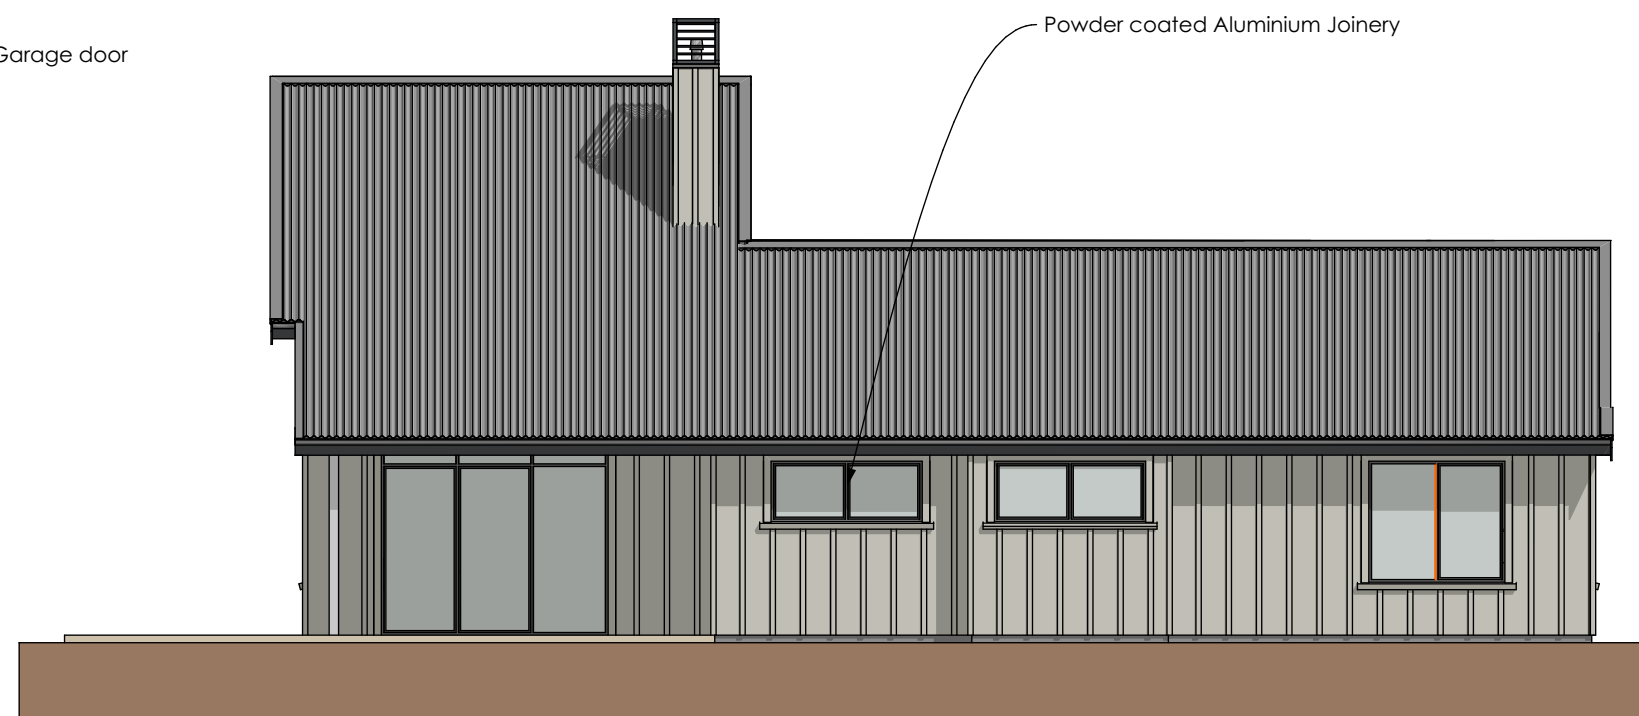

West Elevation


TE AWA LIFECARE VILLAGE - Proposed Villa 74

Drawn: K Small (Reg Architect)

Date: 25.08.2025 Scale: 1:100 on A3



TE AWA
Lifecare Village

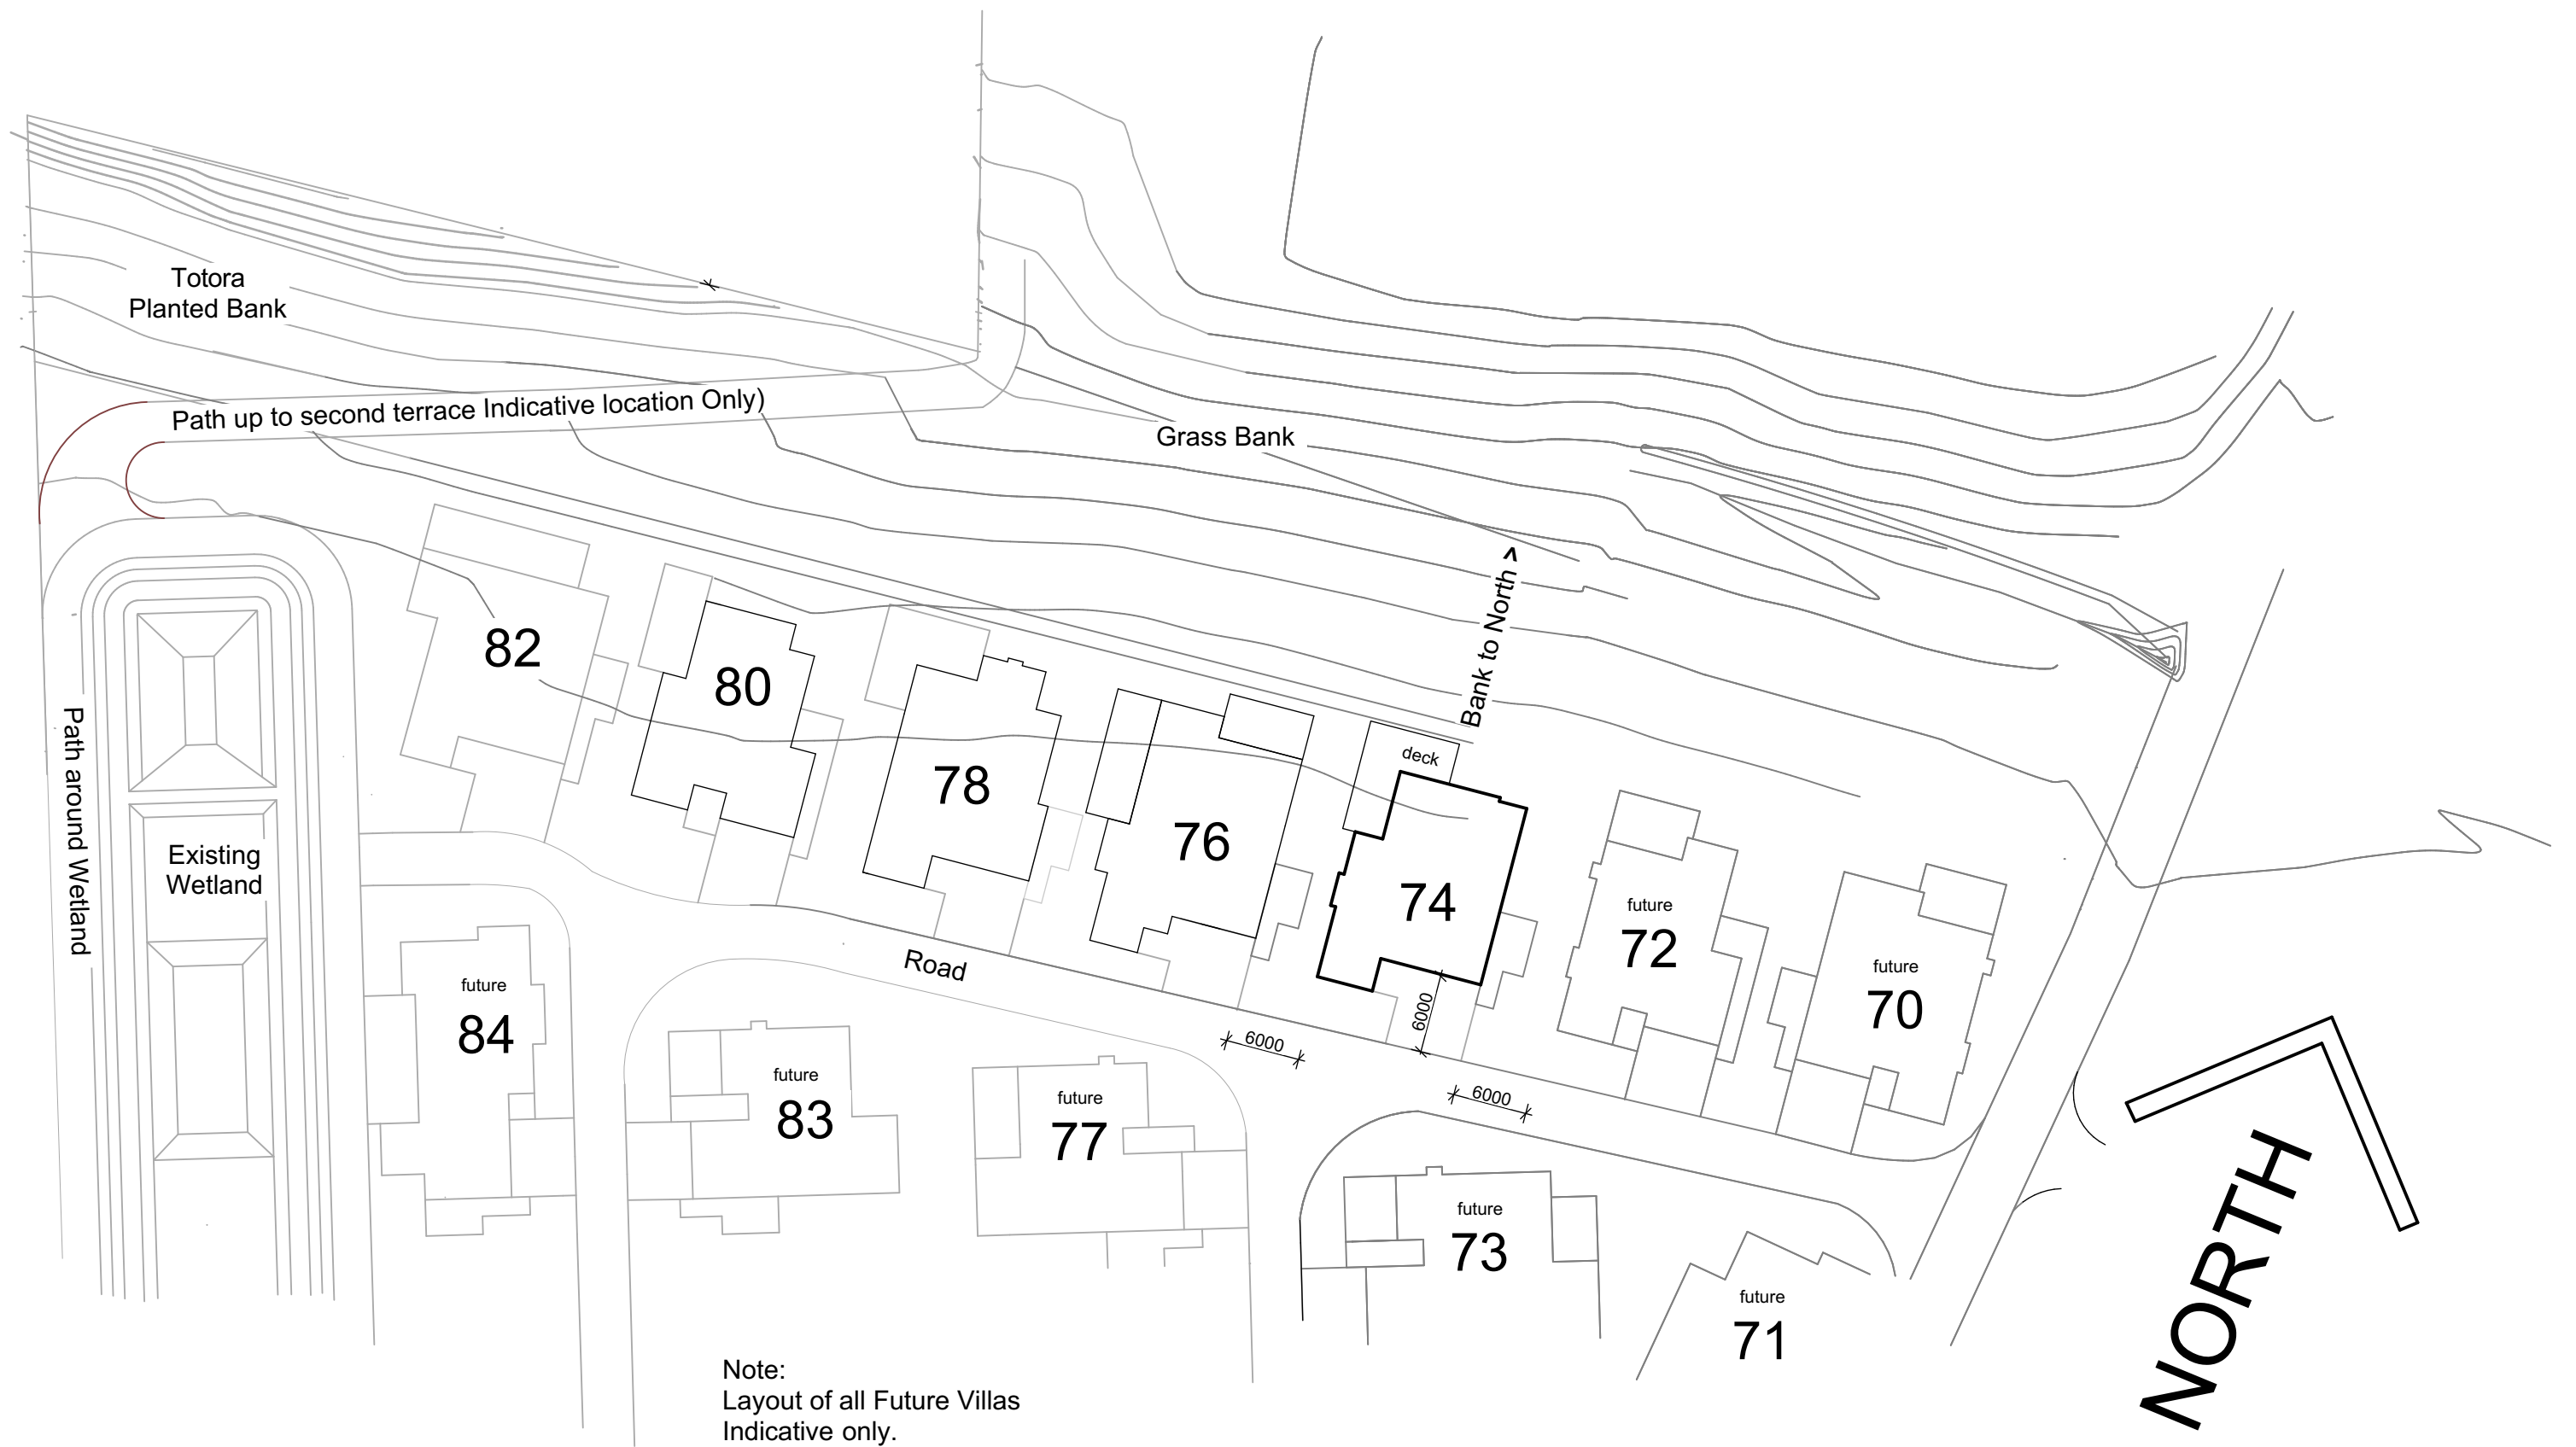

Siting Plan

TE AWA LIFECARE VILLAGE - Proposed Villa 74

Drawn: K Small (Reg Architect)

Date: 21.08.2025 Scale: 1:500 on A3



Internal View looking West



View from North



View from South

TE AWA LIFECARE VILLAGE - Proposed Villa

Drawn: K Small (Reg Architect)

Date: 25.08.2025

Scale: Not to scale

74



TE AWA
Lifecare Village