

y 2000 y 16,000 y 2,800



Areas:

House 153.81 sqm

Garage: 38.26 sqm incl Lndy

Deck: 44.8 sqm

TOTAL: 192.07 sqm


Floor Plan

TE AWA LIFECARE VILLAGE - Proposed Villa 42

Drawn: K Small (Reg Architect) Date: 17.01.2025 Scale: 1:100 on A3



Planted Bank

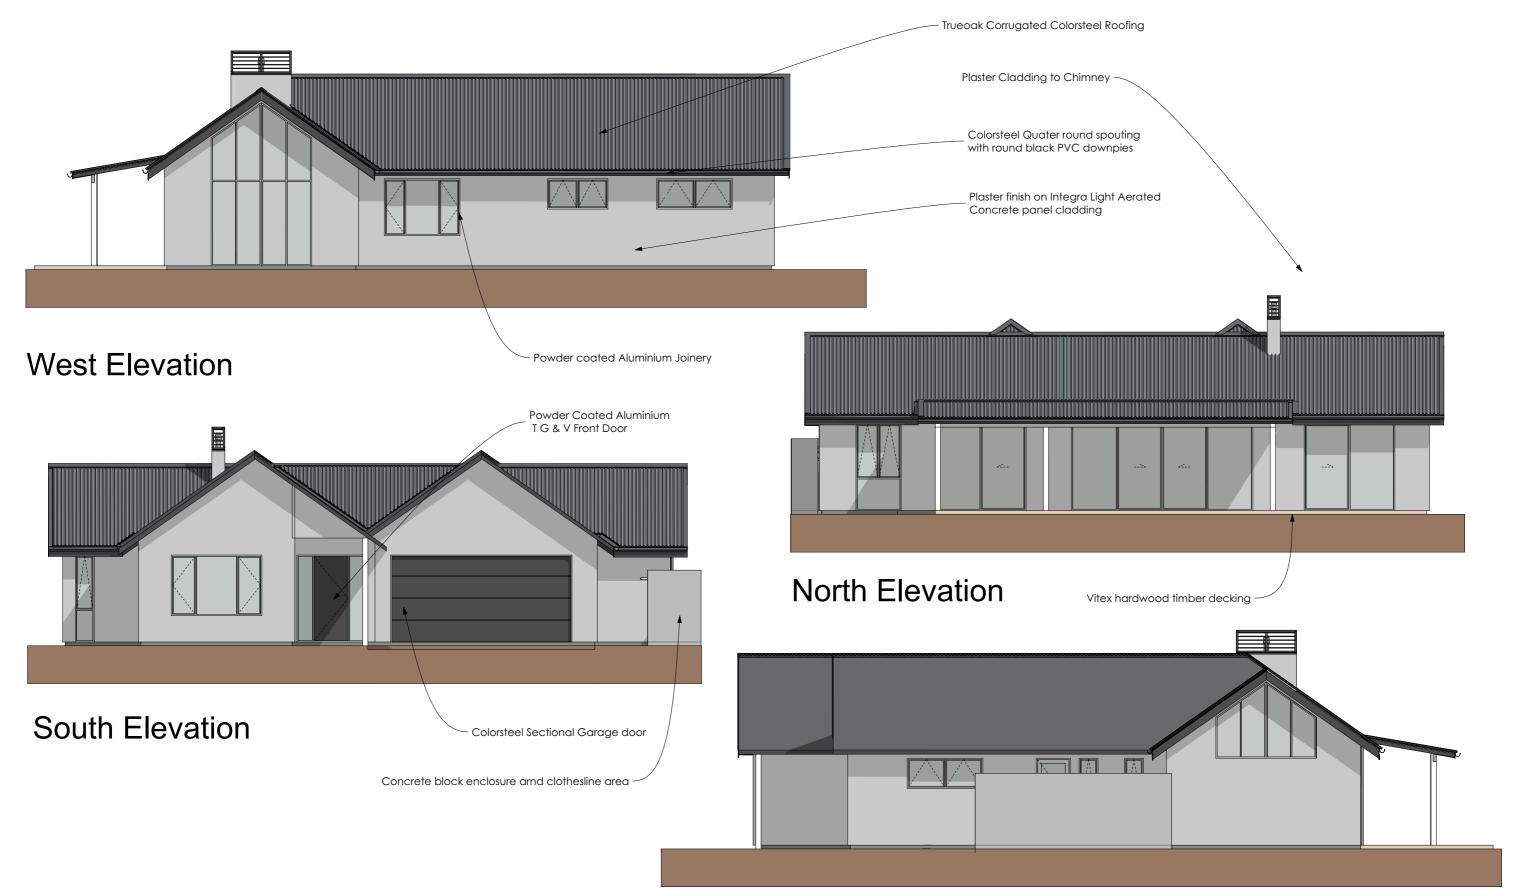

East Elevation

TE AWA LIFECARE VILLAGE - Proposed Villa 42

Drawn: K Small (Reg Architect) Date: 14.11.2024 Scale: 1:100 on A3





TE AWA LIFECARE VILLAGE - Proposed Villa 42

Drawn: K Small (Reg Architect) Date: 17.01.2025 Scale: 1:200 on A3





View from North West



TE AWA LIFECARE VILLAGE - Proposed Villa 42

Drawn: K Small (Reg Architect) Date: 17.01.2025 Scale: N.A.





Facing Kitchen



Facing Retreat

TE AWA LIFECARE VILLAGE - Proposed Villa 42

Drawn: K Small (Reg Architect) Date: 14.11.2024 Scale: N.A.

